


DO NOT SCALE FROM THIS DRAWING FOR CONSTRUCTION PURPOSES.
CONTRACTOR MUST VERIFY ALL DIMENSIONS ON SITE BEFORE COMMENCING ANY
WORKS, SHOP DRAWINGS OR PLACING ORDERS.

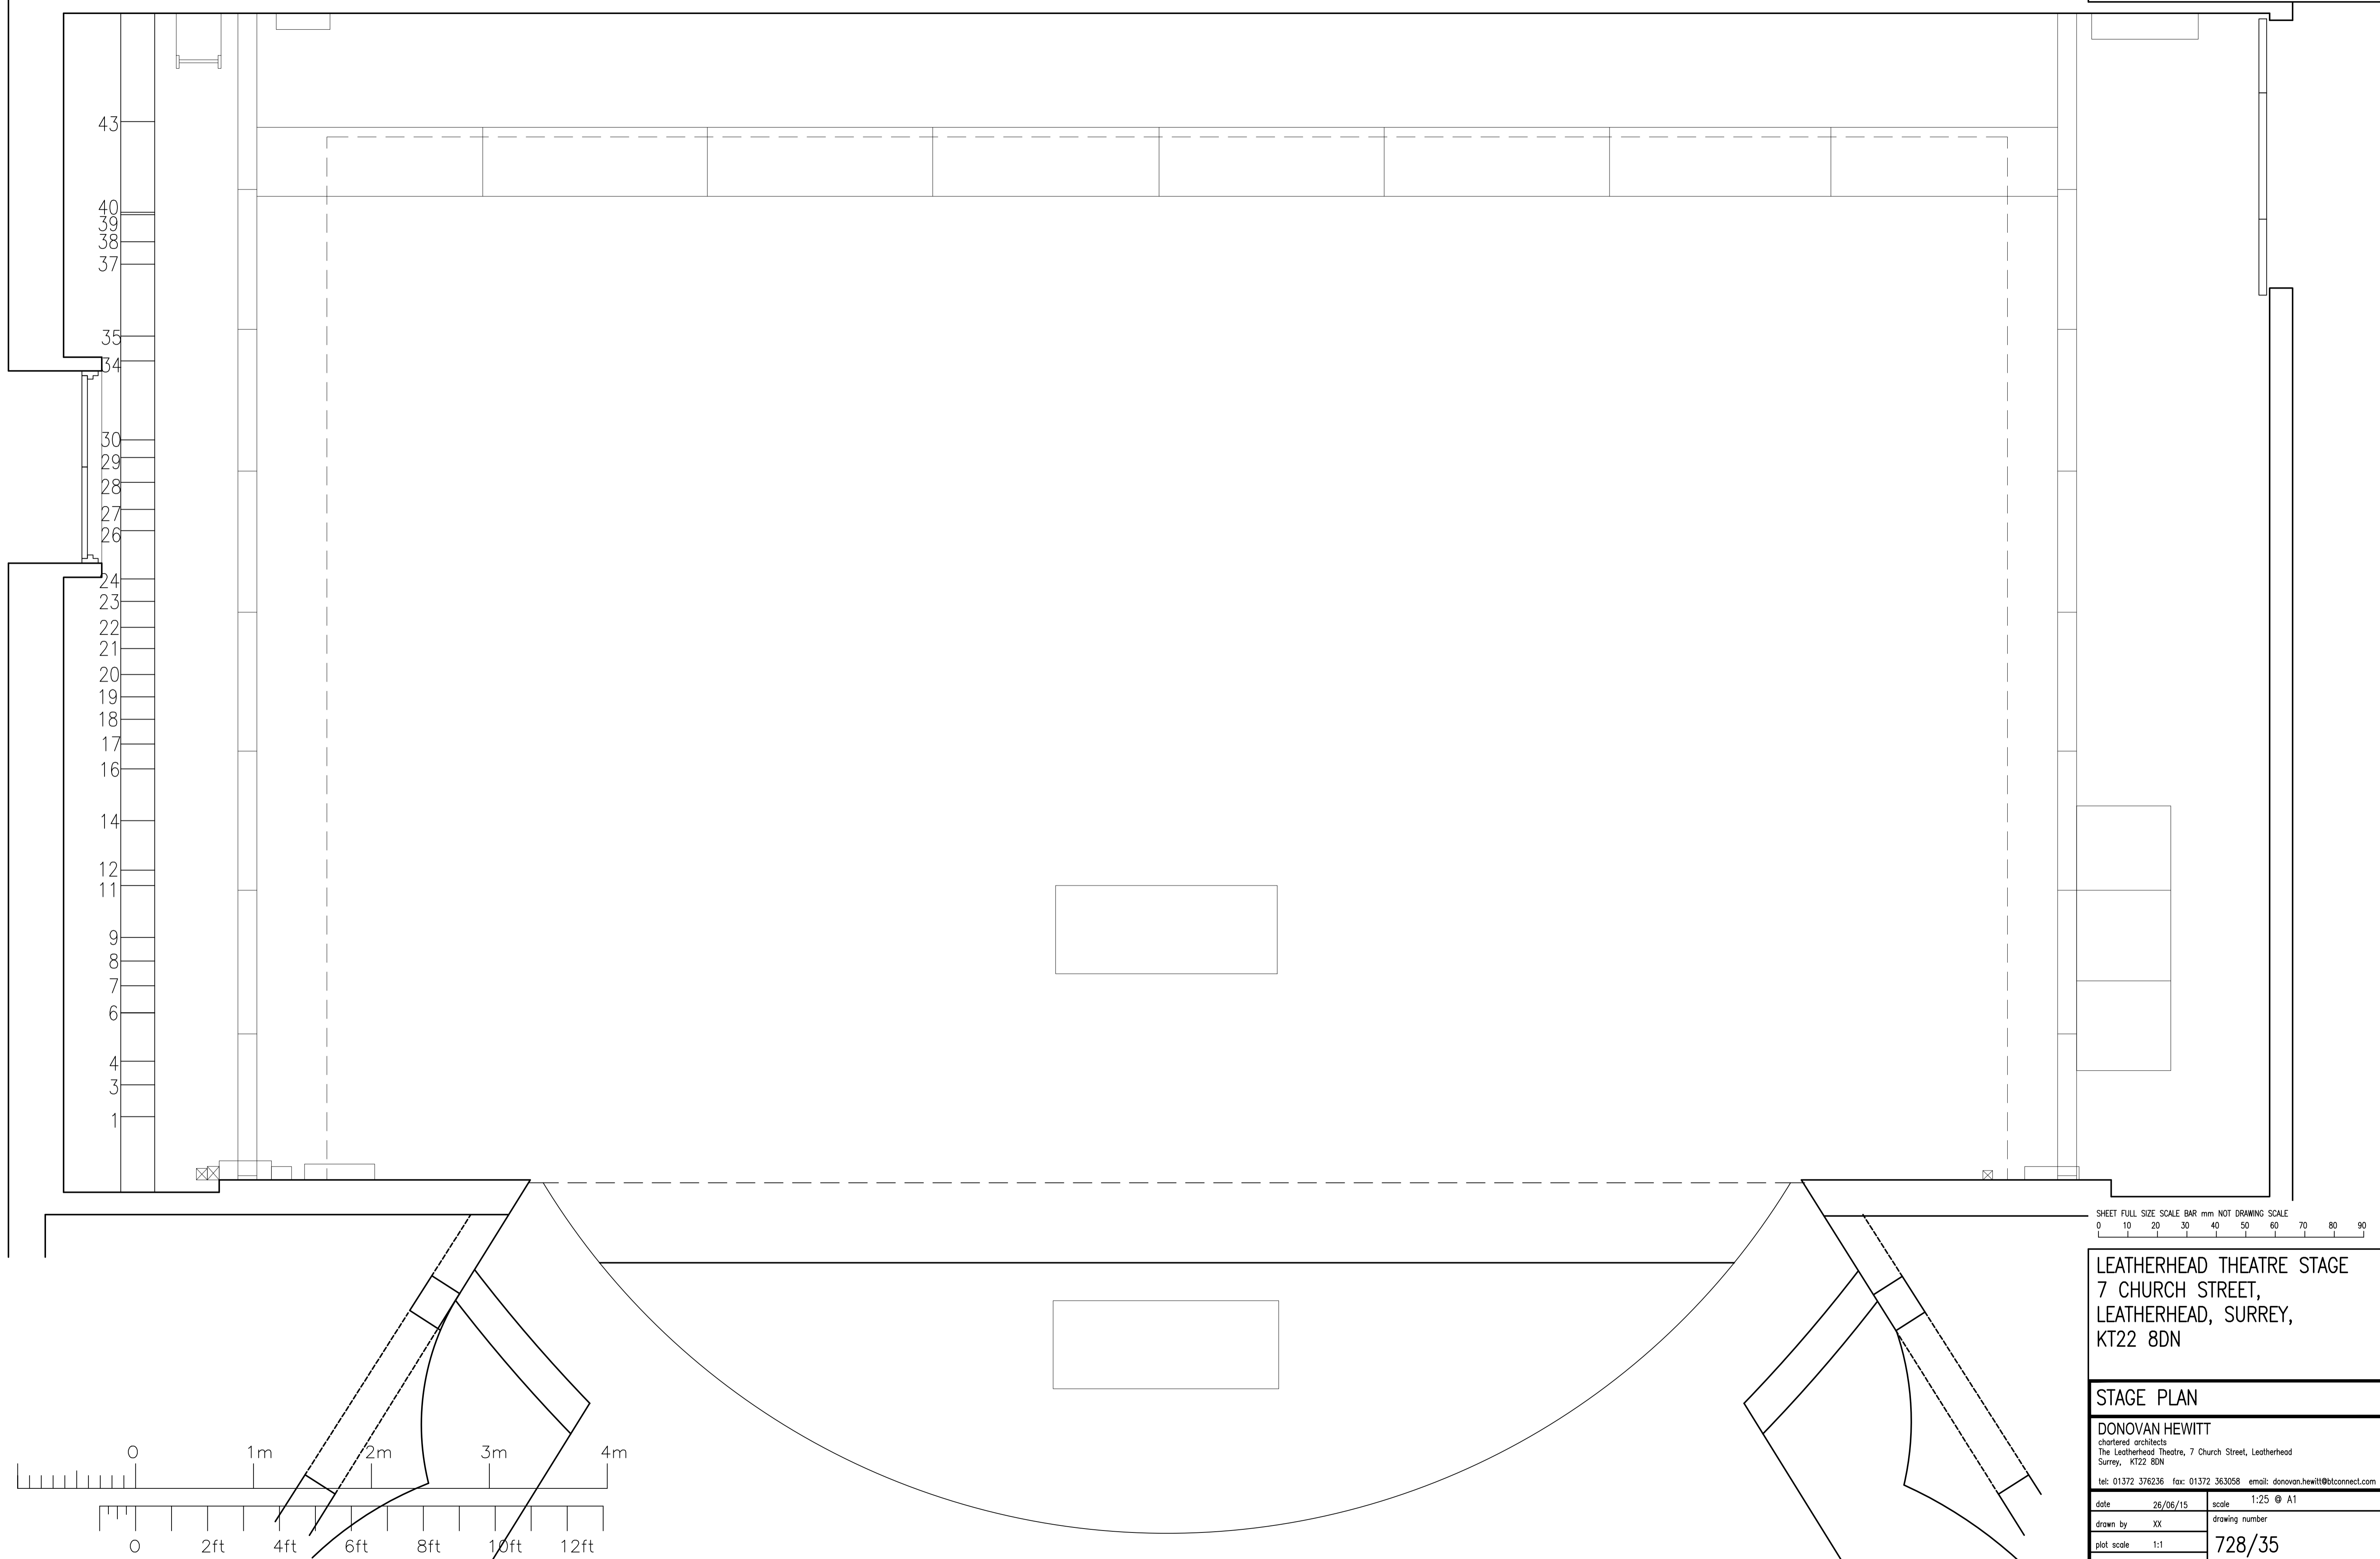

SHEET FULL SIZE SCALE BAR mm NOT DRAWING SCALE
0 10 20 30 40 50 60 70 80 90

LEATHERHEAD THEATRE STAGE
7 CHURCH STREET,
LEATHERHEAD, SURREY,
KT22 8DN

STAGE PLAN

DONOVAN HEWITT
chartered architects
The Leatherhead Theatre, 7 Church Street, Leatherhead
Surrey, KT22 8DN
tel: 01372 376236 fax: 01372 363058 email: donovan.he Witt@btconnect.com

date	26/06/15	scale	1:25 @ A1
drawn by	XX	drawing number	
plot scale	1:1		728/35
dwgfile	728-35		