
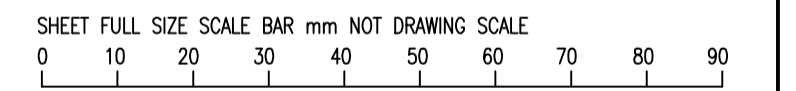
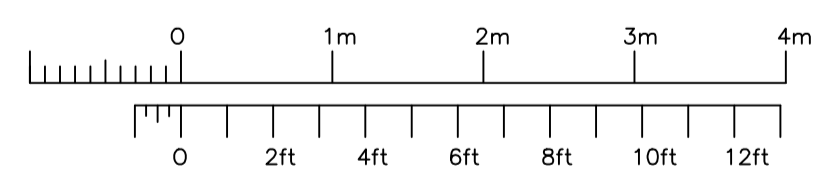


DO NOT SCALE FROM THIS DRAWING FOR CONSTRUCTION PURPOSES.
CONTRACTOR MUST VERIFY ALL DIMENSIONS ON SITE BEFORE COMMENCING ANY
WORKS, SHOP DRAWINGS OR PLACING ORDERS.

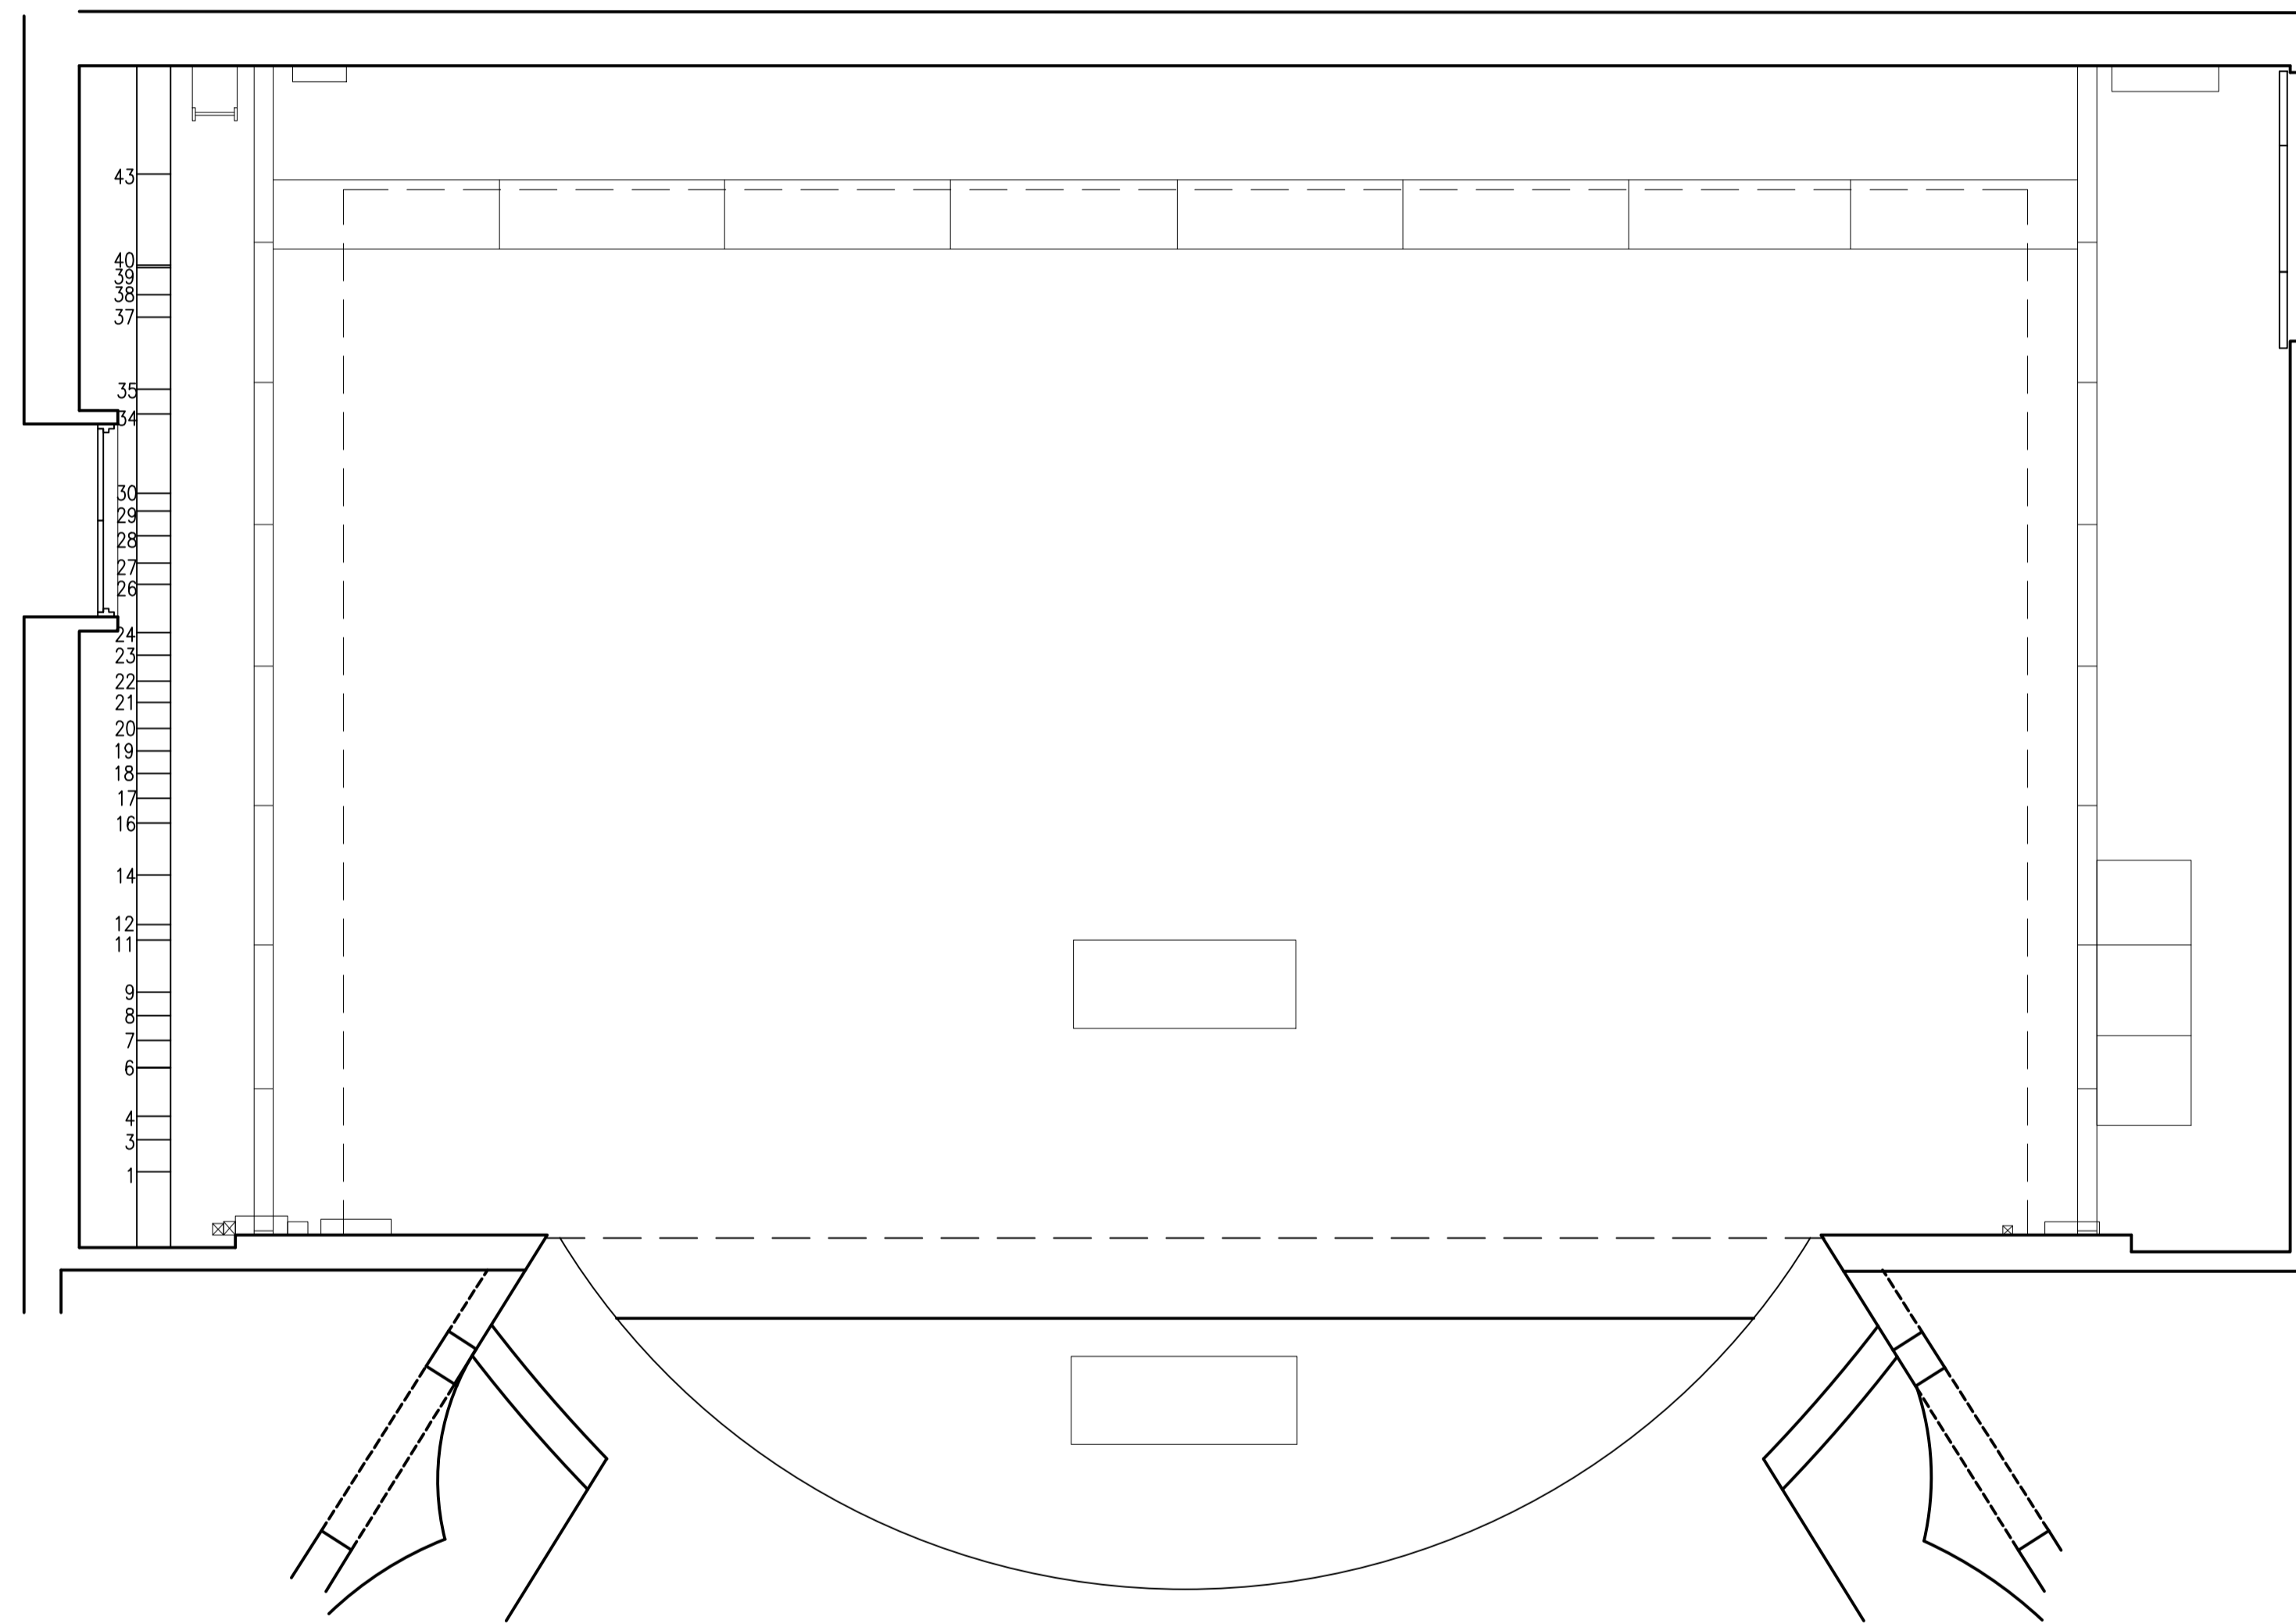

PLAN

LEATHERHEAD THEATRE STAGE
7 CHURCH STREET,
LEATHERHEAD, SURREY,
KT22 8DN

STAGE PLAN

DONOVAN HEWITT
chartered architects
The Leatherhead Theatre, 7 Church Street, Leatherhead
Surrey, KT22 8DN
tel: 01372 376236 fax: 01372 363058 email: donovan.hewitt@btconnect.com

date	26/06/15	scale	1:50 @ A1
drawn by	XX	drawing number	728/36
plot scale	1:1		
.dwgfile	728-35		